


Rutherford County Building Codes Department
Accessory Building/Addition/Swimming Pool Diagram

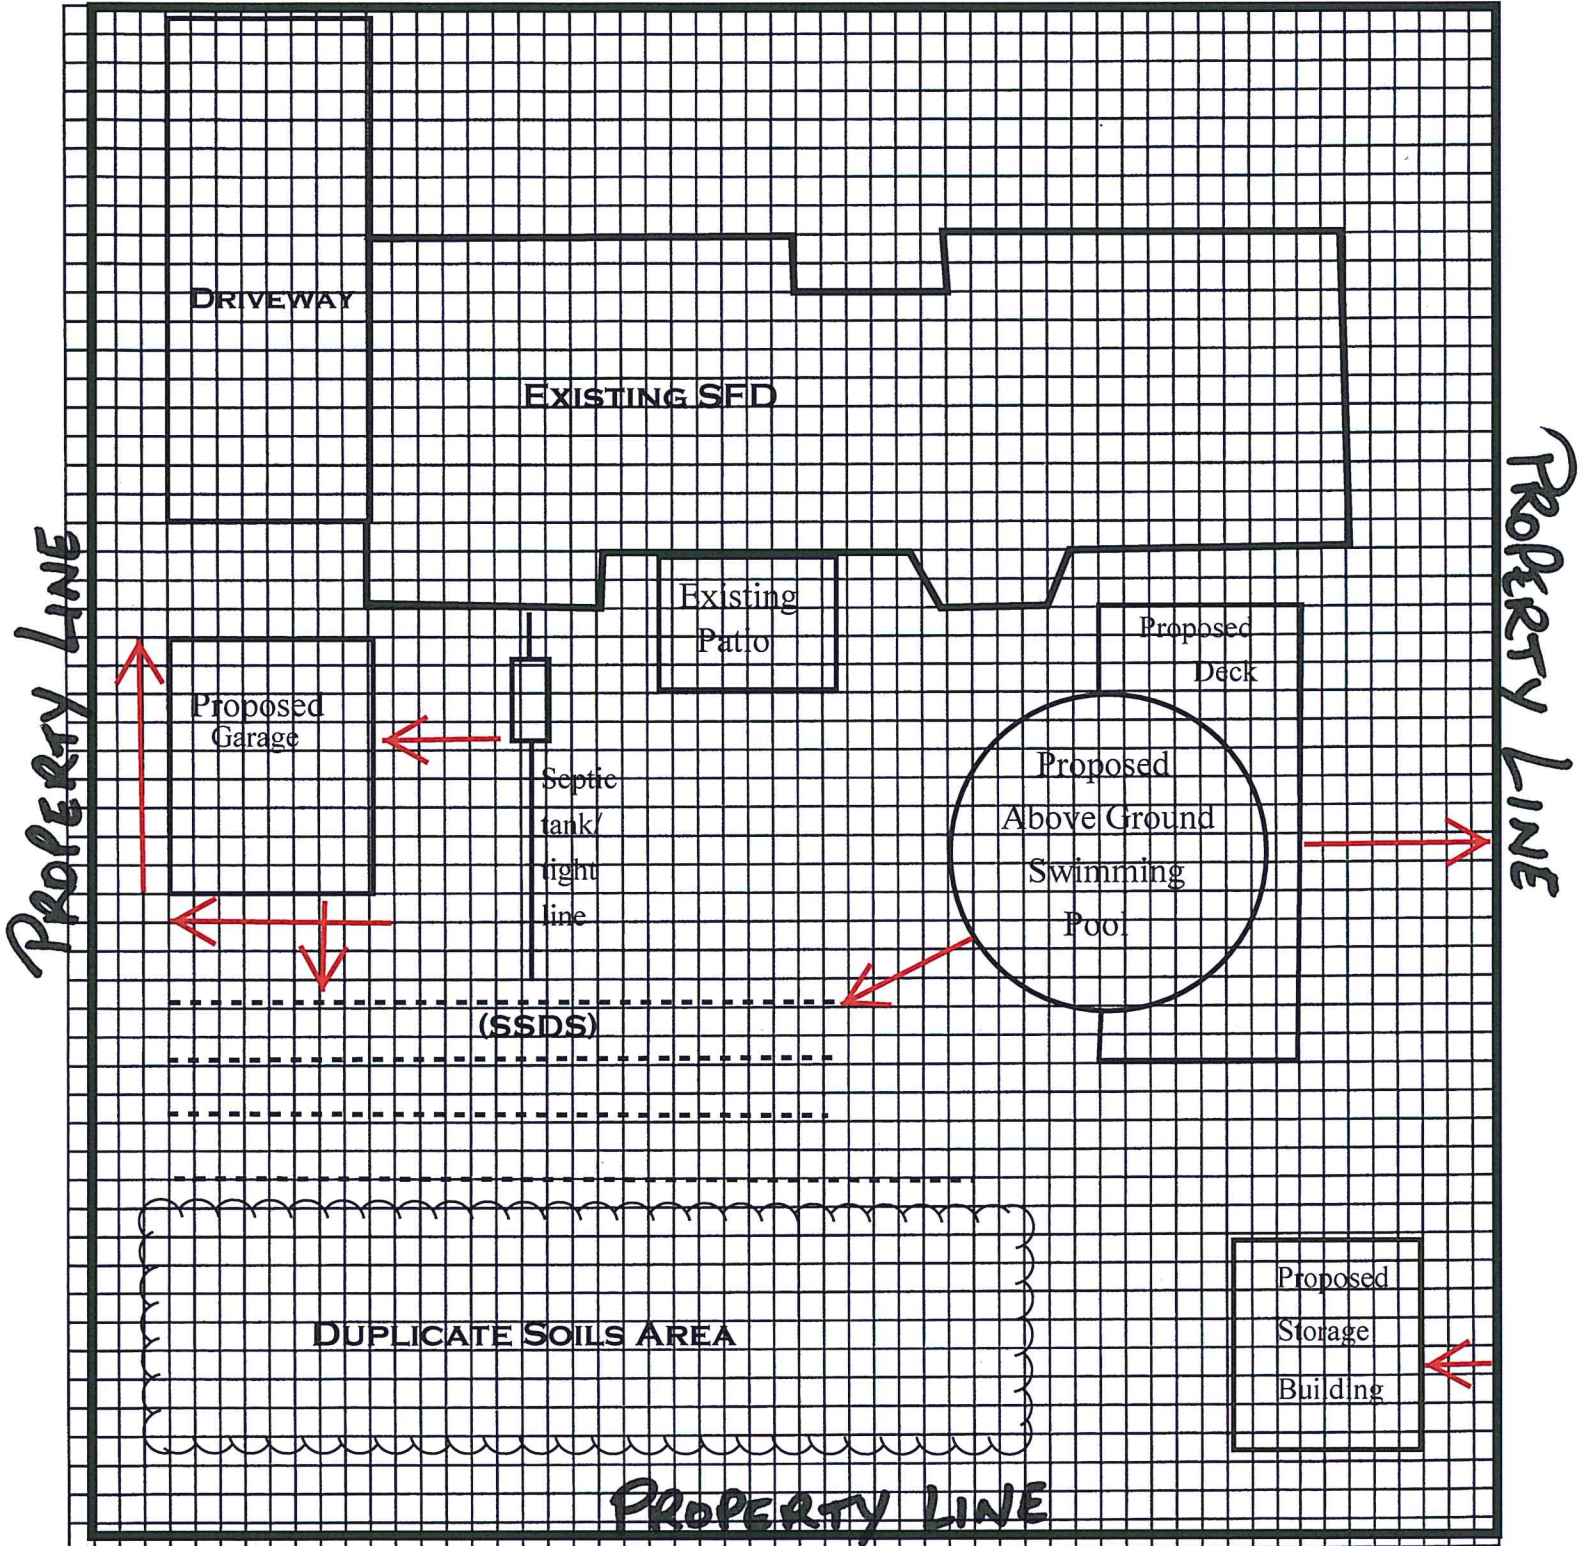

DRAWING DOES NOT HAVE TO BE TO SCALE BUT ALL DIMENSIONS MUST BE ACCURATE. DIMENSIONS WILL BE REQUIRED FROM PROPOSED PROJECT TO PROPERTY LINES, DWELLING, SSDS, OTHER STRUCTURES, ETC.

In order to properly consider and expedite your building permit application please take the time to accurately measure clearances from existing buildings, decks, property lines, etc. to your new project. Sketch should be to scale.